



# Heritage Collection

## Model 5228-9016

### 1404 Square Feet - 3 Bed / 2 Bath

TITLE: <b>20-5228-9016</b>		CMIH MANUFACTURING WEST	
DRAWN BY: BM	DATE: 11/18/19	437 N. Main Street, Middletown, NJ 08840	
SERIES: HERITAGE	LAST REVISED: 11/18/19	PH: 973.682.1500 FAX: 973.682.1599	
SCALE: 3/16" = 1'	CALC REF:	SHEET: <b>20-5228-9016</b>	
10/21/2019 2:40 PM		L:\07 - Literature\2020 Literature Files\Heritage\20-5228-9016.dwg	



# Floor Plan Options

TITLE: <b>20-5228-9016</b>		CMH MANUFACTURING WEST	
DRAWN BY: BM	DATE: 11/18/19	437 N. Main Street, Medbury, IN 46580	
SERIES: HERITAGE	LAST REVISED: 11/18/19	PH: 514.625.1500 FAX: 514.625.1599	
SCALE: 3/16" = 1'	CALC REF:	SHEET: <b>20-5228-9016</b>	
10/21/2019 2:40 PM		L:107 - Literature\2020 Literature Files\Heritage20-5228-9016.dwg	

## Heritage Collection

Model 5228-9016  
1404 Square Feet - 3 Bed / 2 Bath



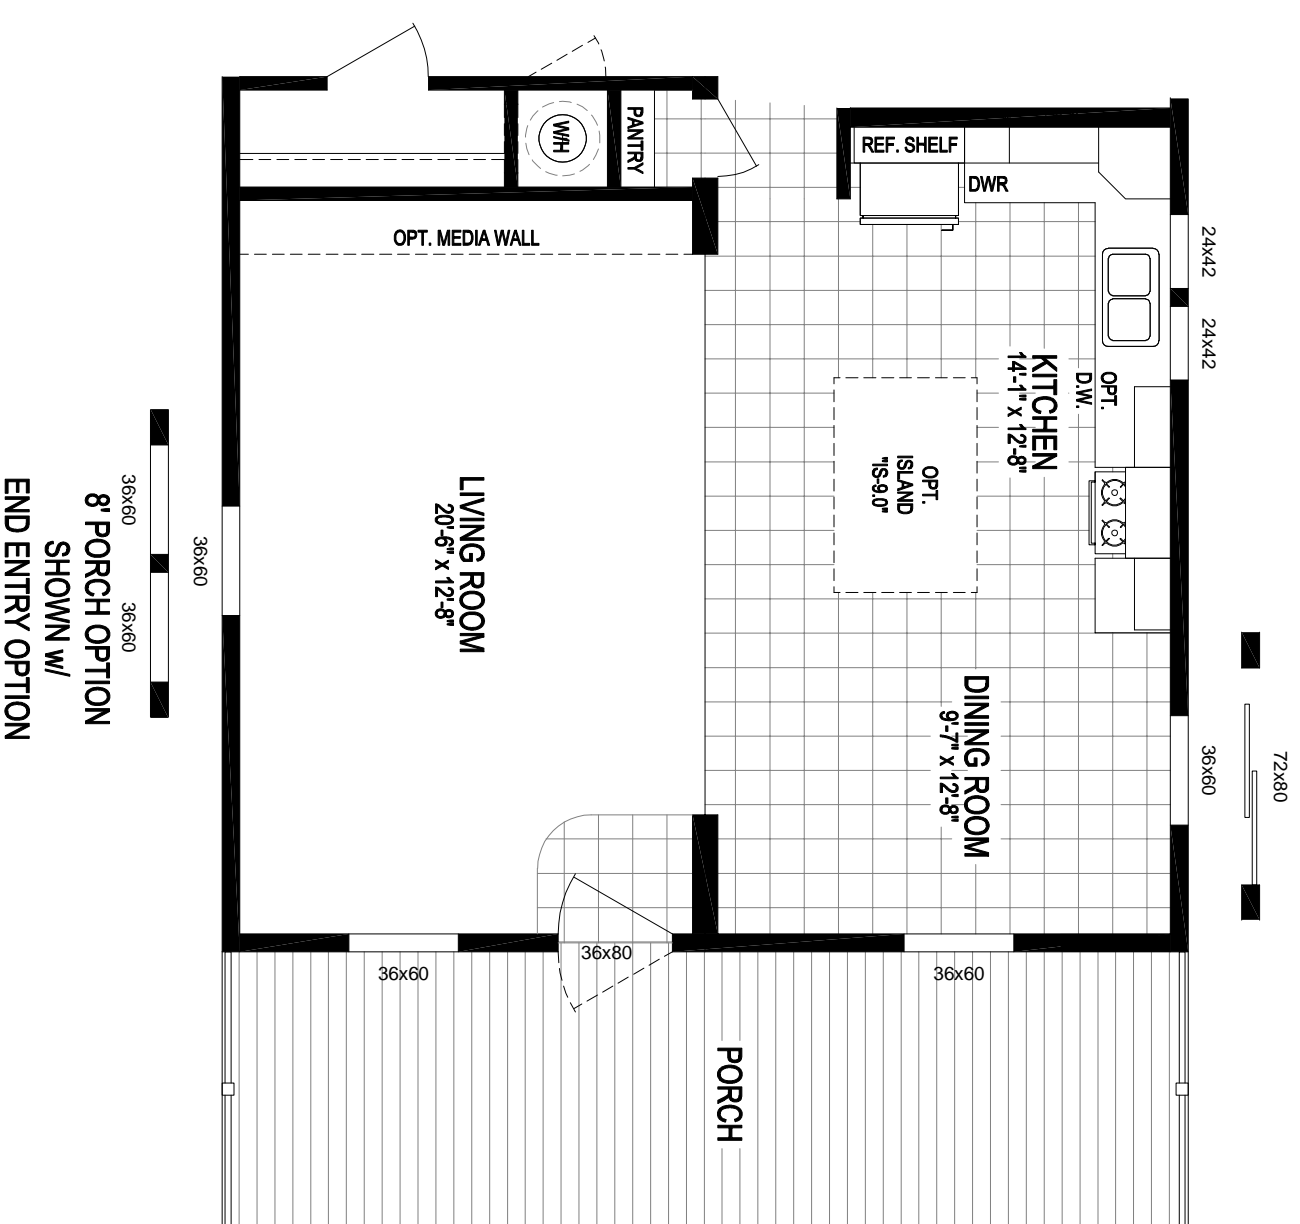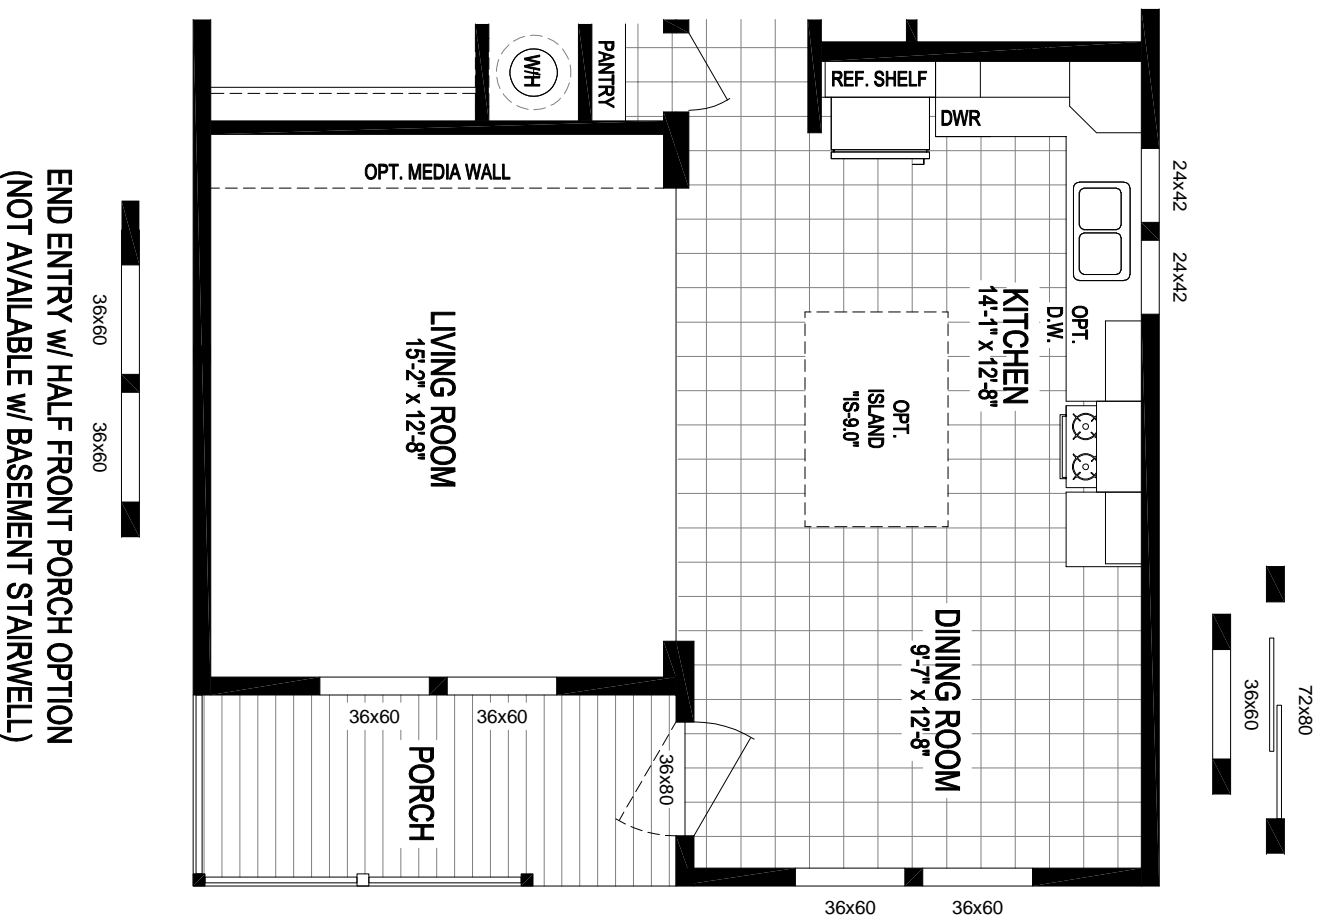




# Heritage Collection

## Model 5228-9016

### 1404 Square Feet - 3 Bed / 2 Bath

## Floor Plan Options

TITLE: <b>20-5228-9016</b>		CMH MANUFACTURING WEST	
DRAWN BY: BM	DATE: 11/18/19	437 N. Main Street, Middletown, NJ 08860	
SERIES: HERITAGE	LAST REVISED: 11/18/19	PH: 973.625.1500 FAX: 973.625.1599	
SCALE: 3/16" = 1'	CALC REF:	SHEET: <b>20-5228-9016</b>	
10/21/2019 2:40 PM		L:\07 - Literature\2020 Literature Files\Heritage\20-5228-9016.dwg	

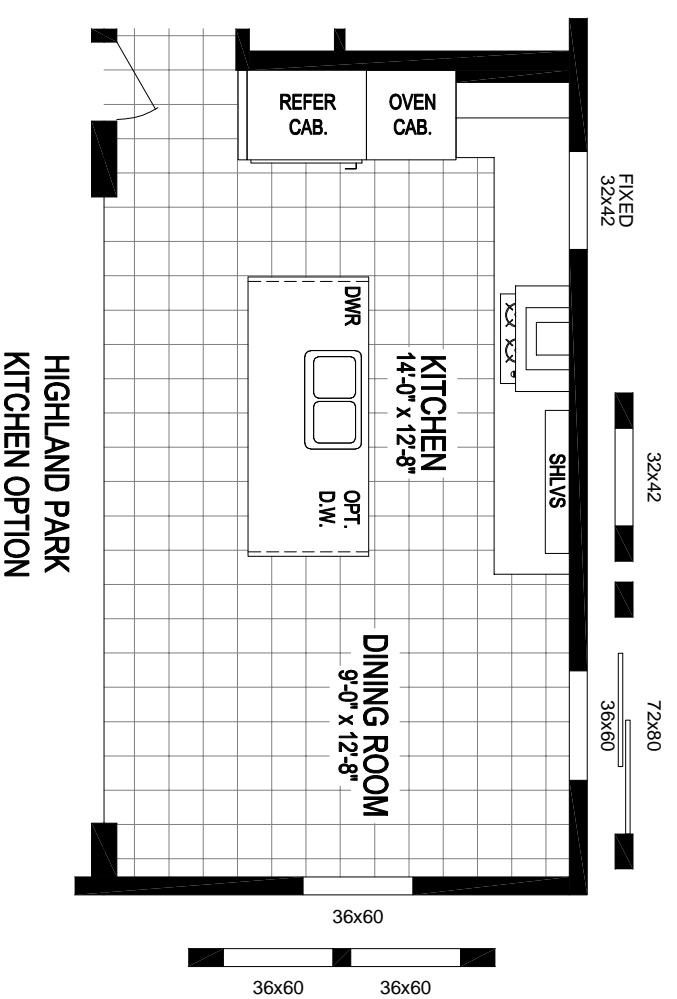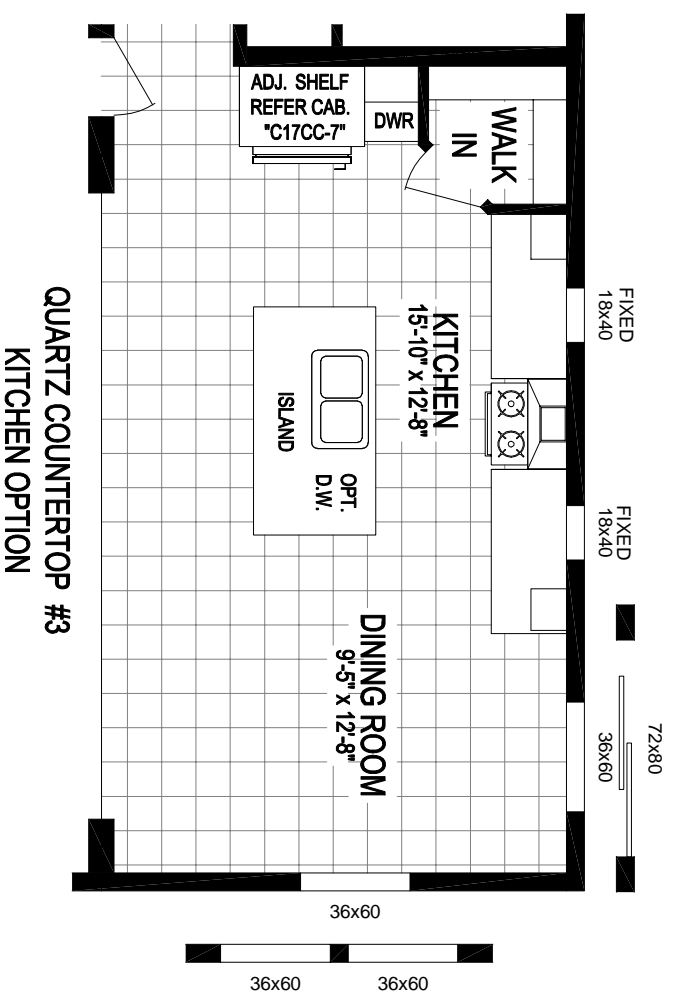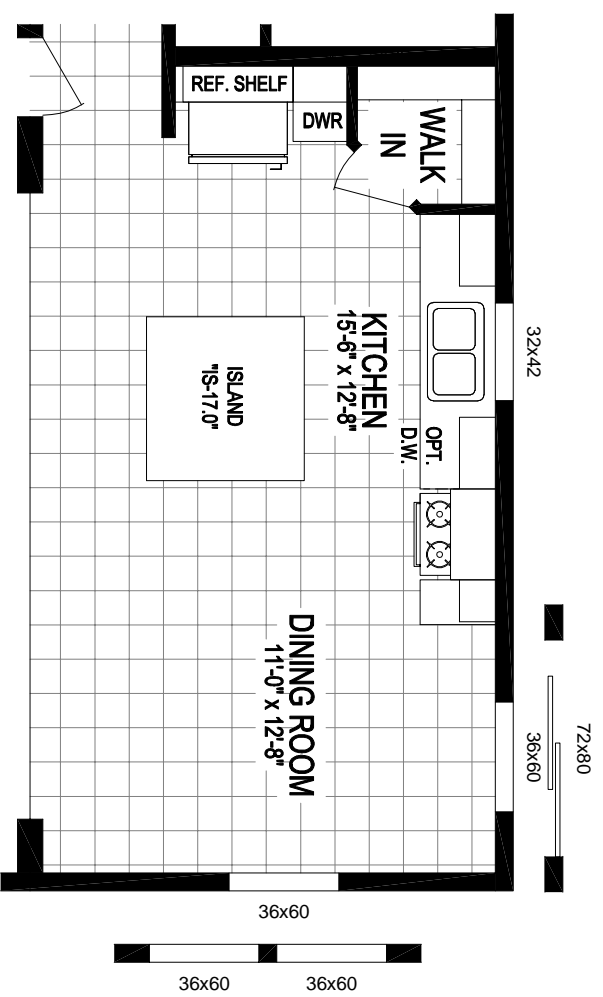

# Floor Plan Options

**Heritage Collection**  
 Model 5228-9016  
 1404 Square Feet - 3 Bed / 2 Bath

TITLE: <b>20-5228-9016</b>		CMH MANUFACTURING WEST	
DRAWN BY: BM	DATE: 11/18/19	437 N. Main Street, Medbury, IN 46560	
SERIES: HERITAGE	LAST REVISED: 11/18/19	PH: 514.625.1500 FAX: 514.625.1599	
SCALE: 3/16" = 1'	CALC REF:	SHEET: <b>20-5228-9016</b>	
10/21/2019 2:40 PM	L:107 - Literature\2020 Literature Files\Heritage20-5228-9016.dwg		